




1 NORTH ELEVATION
SCALE: 1/4" = 1'-0"

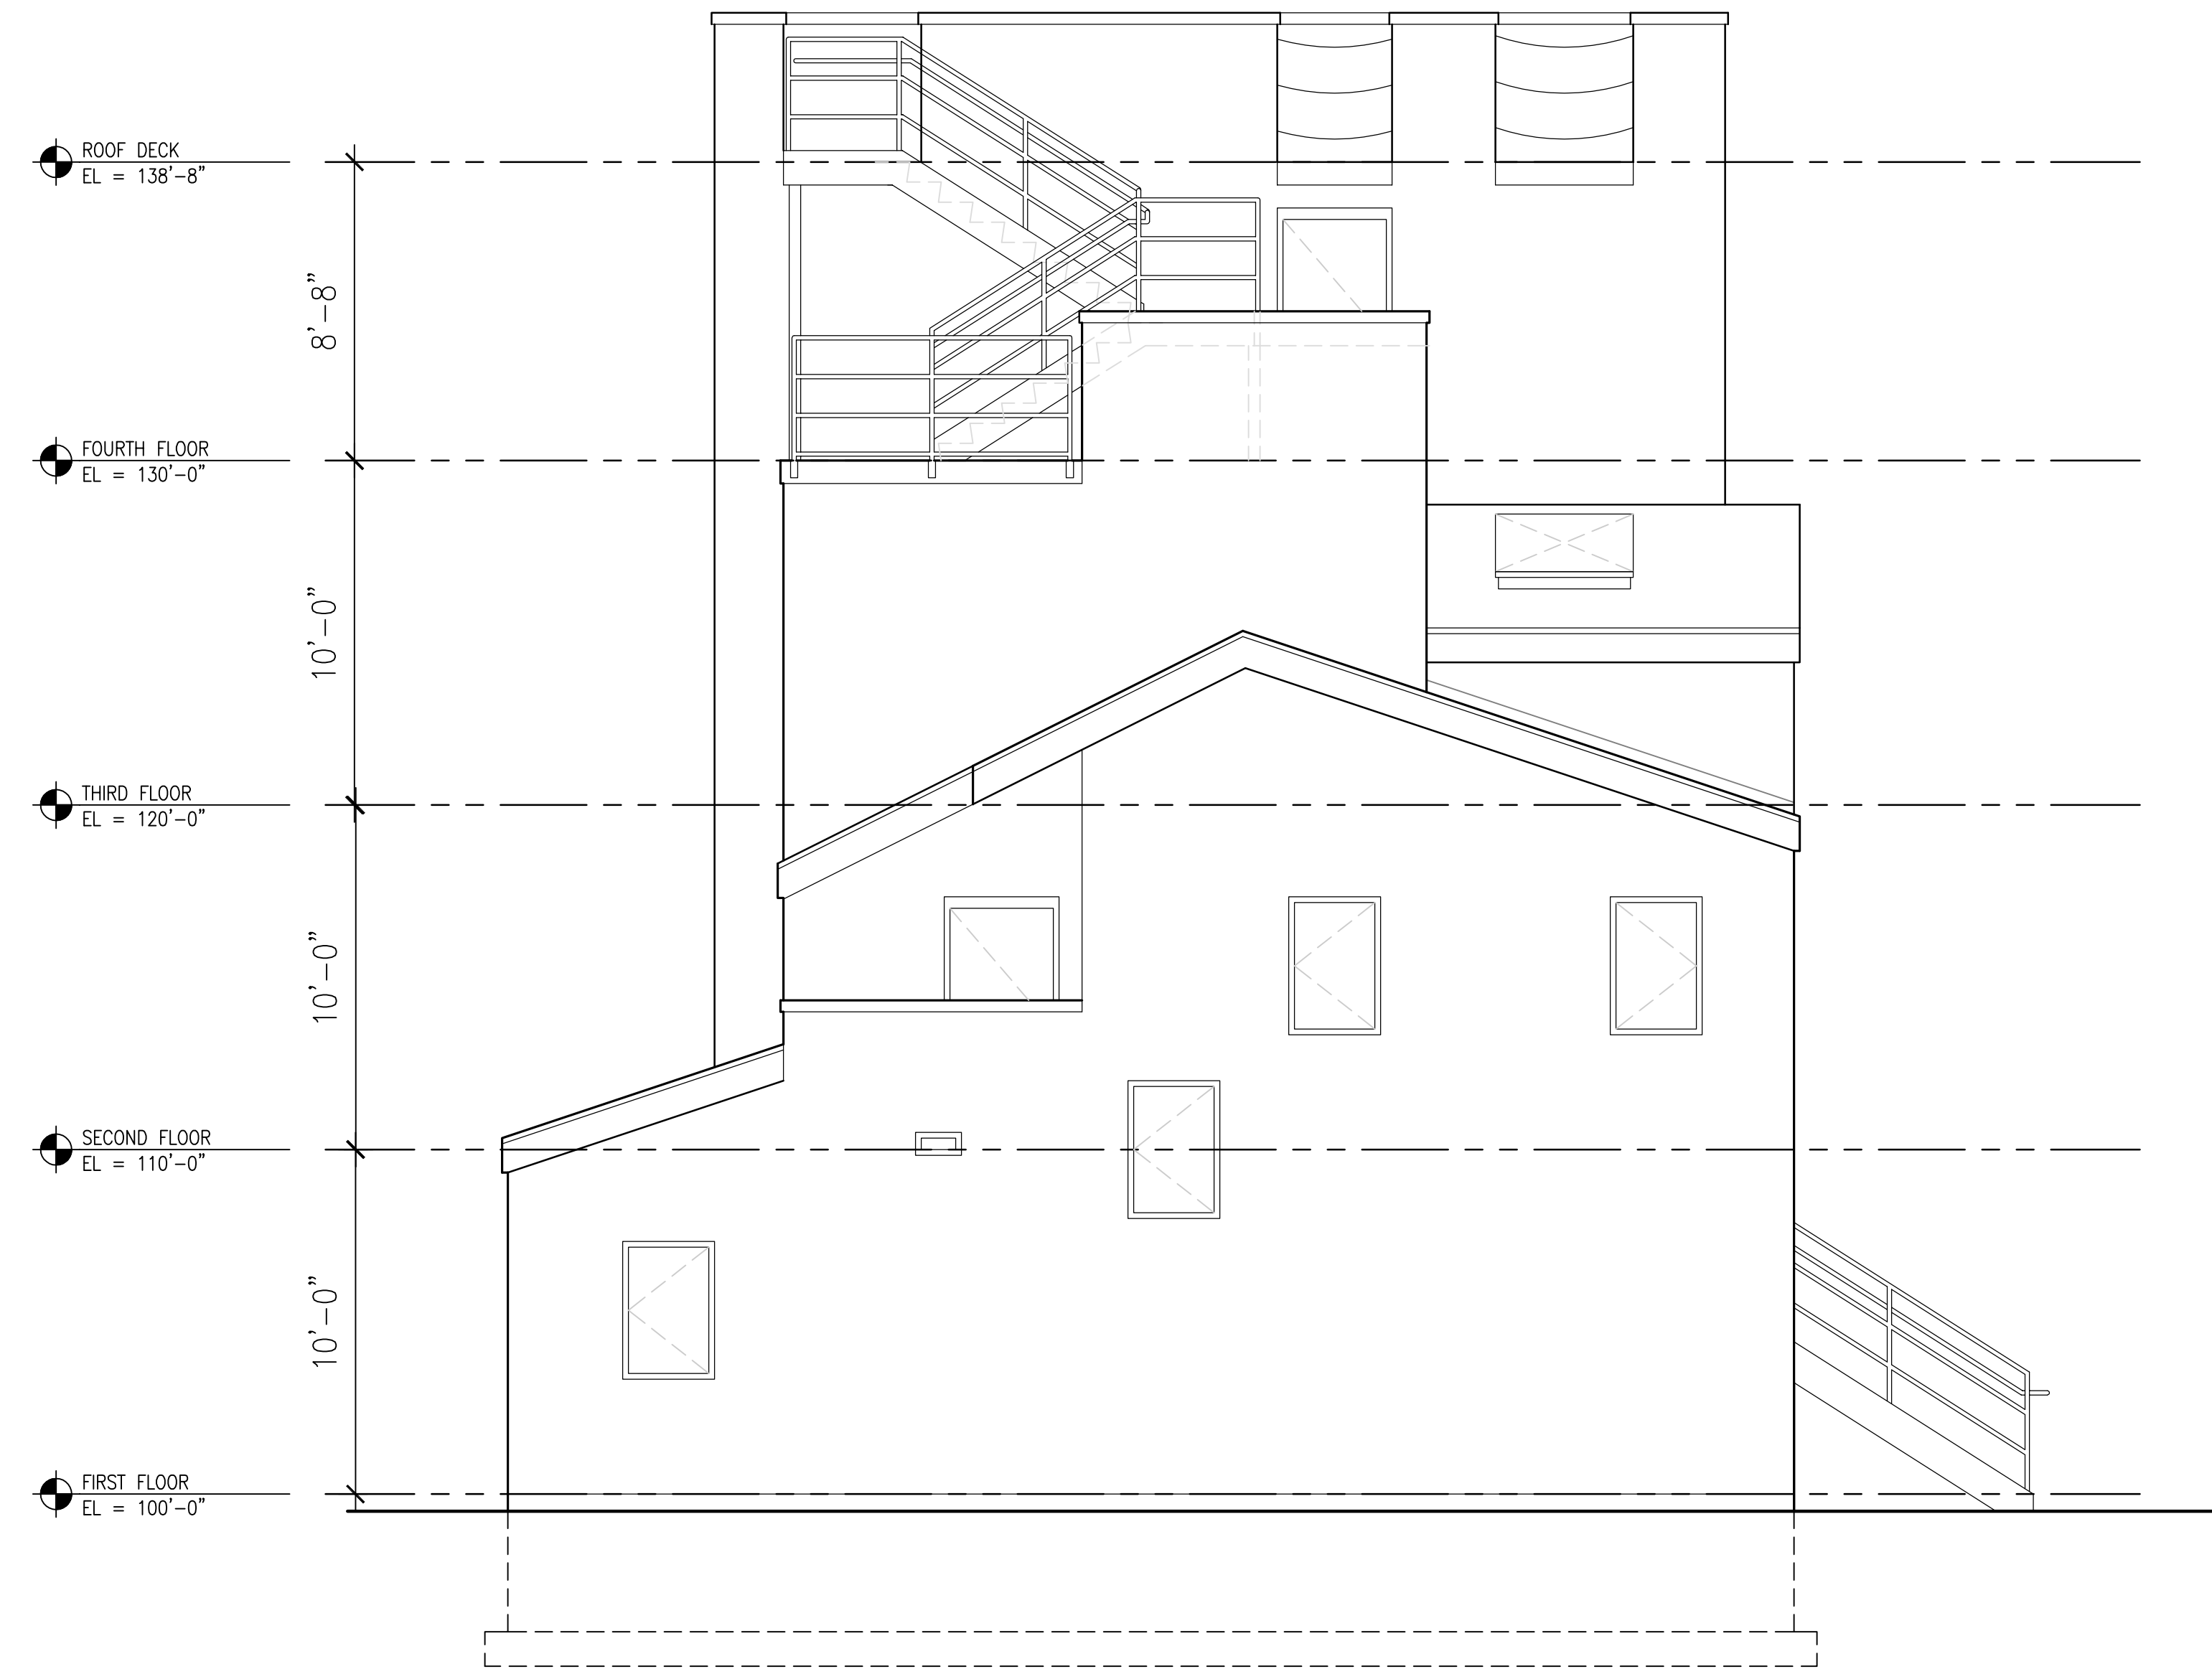

2 EAST ELEVATION
SCALE: 1/4" = 1'-0"

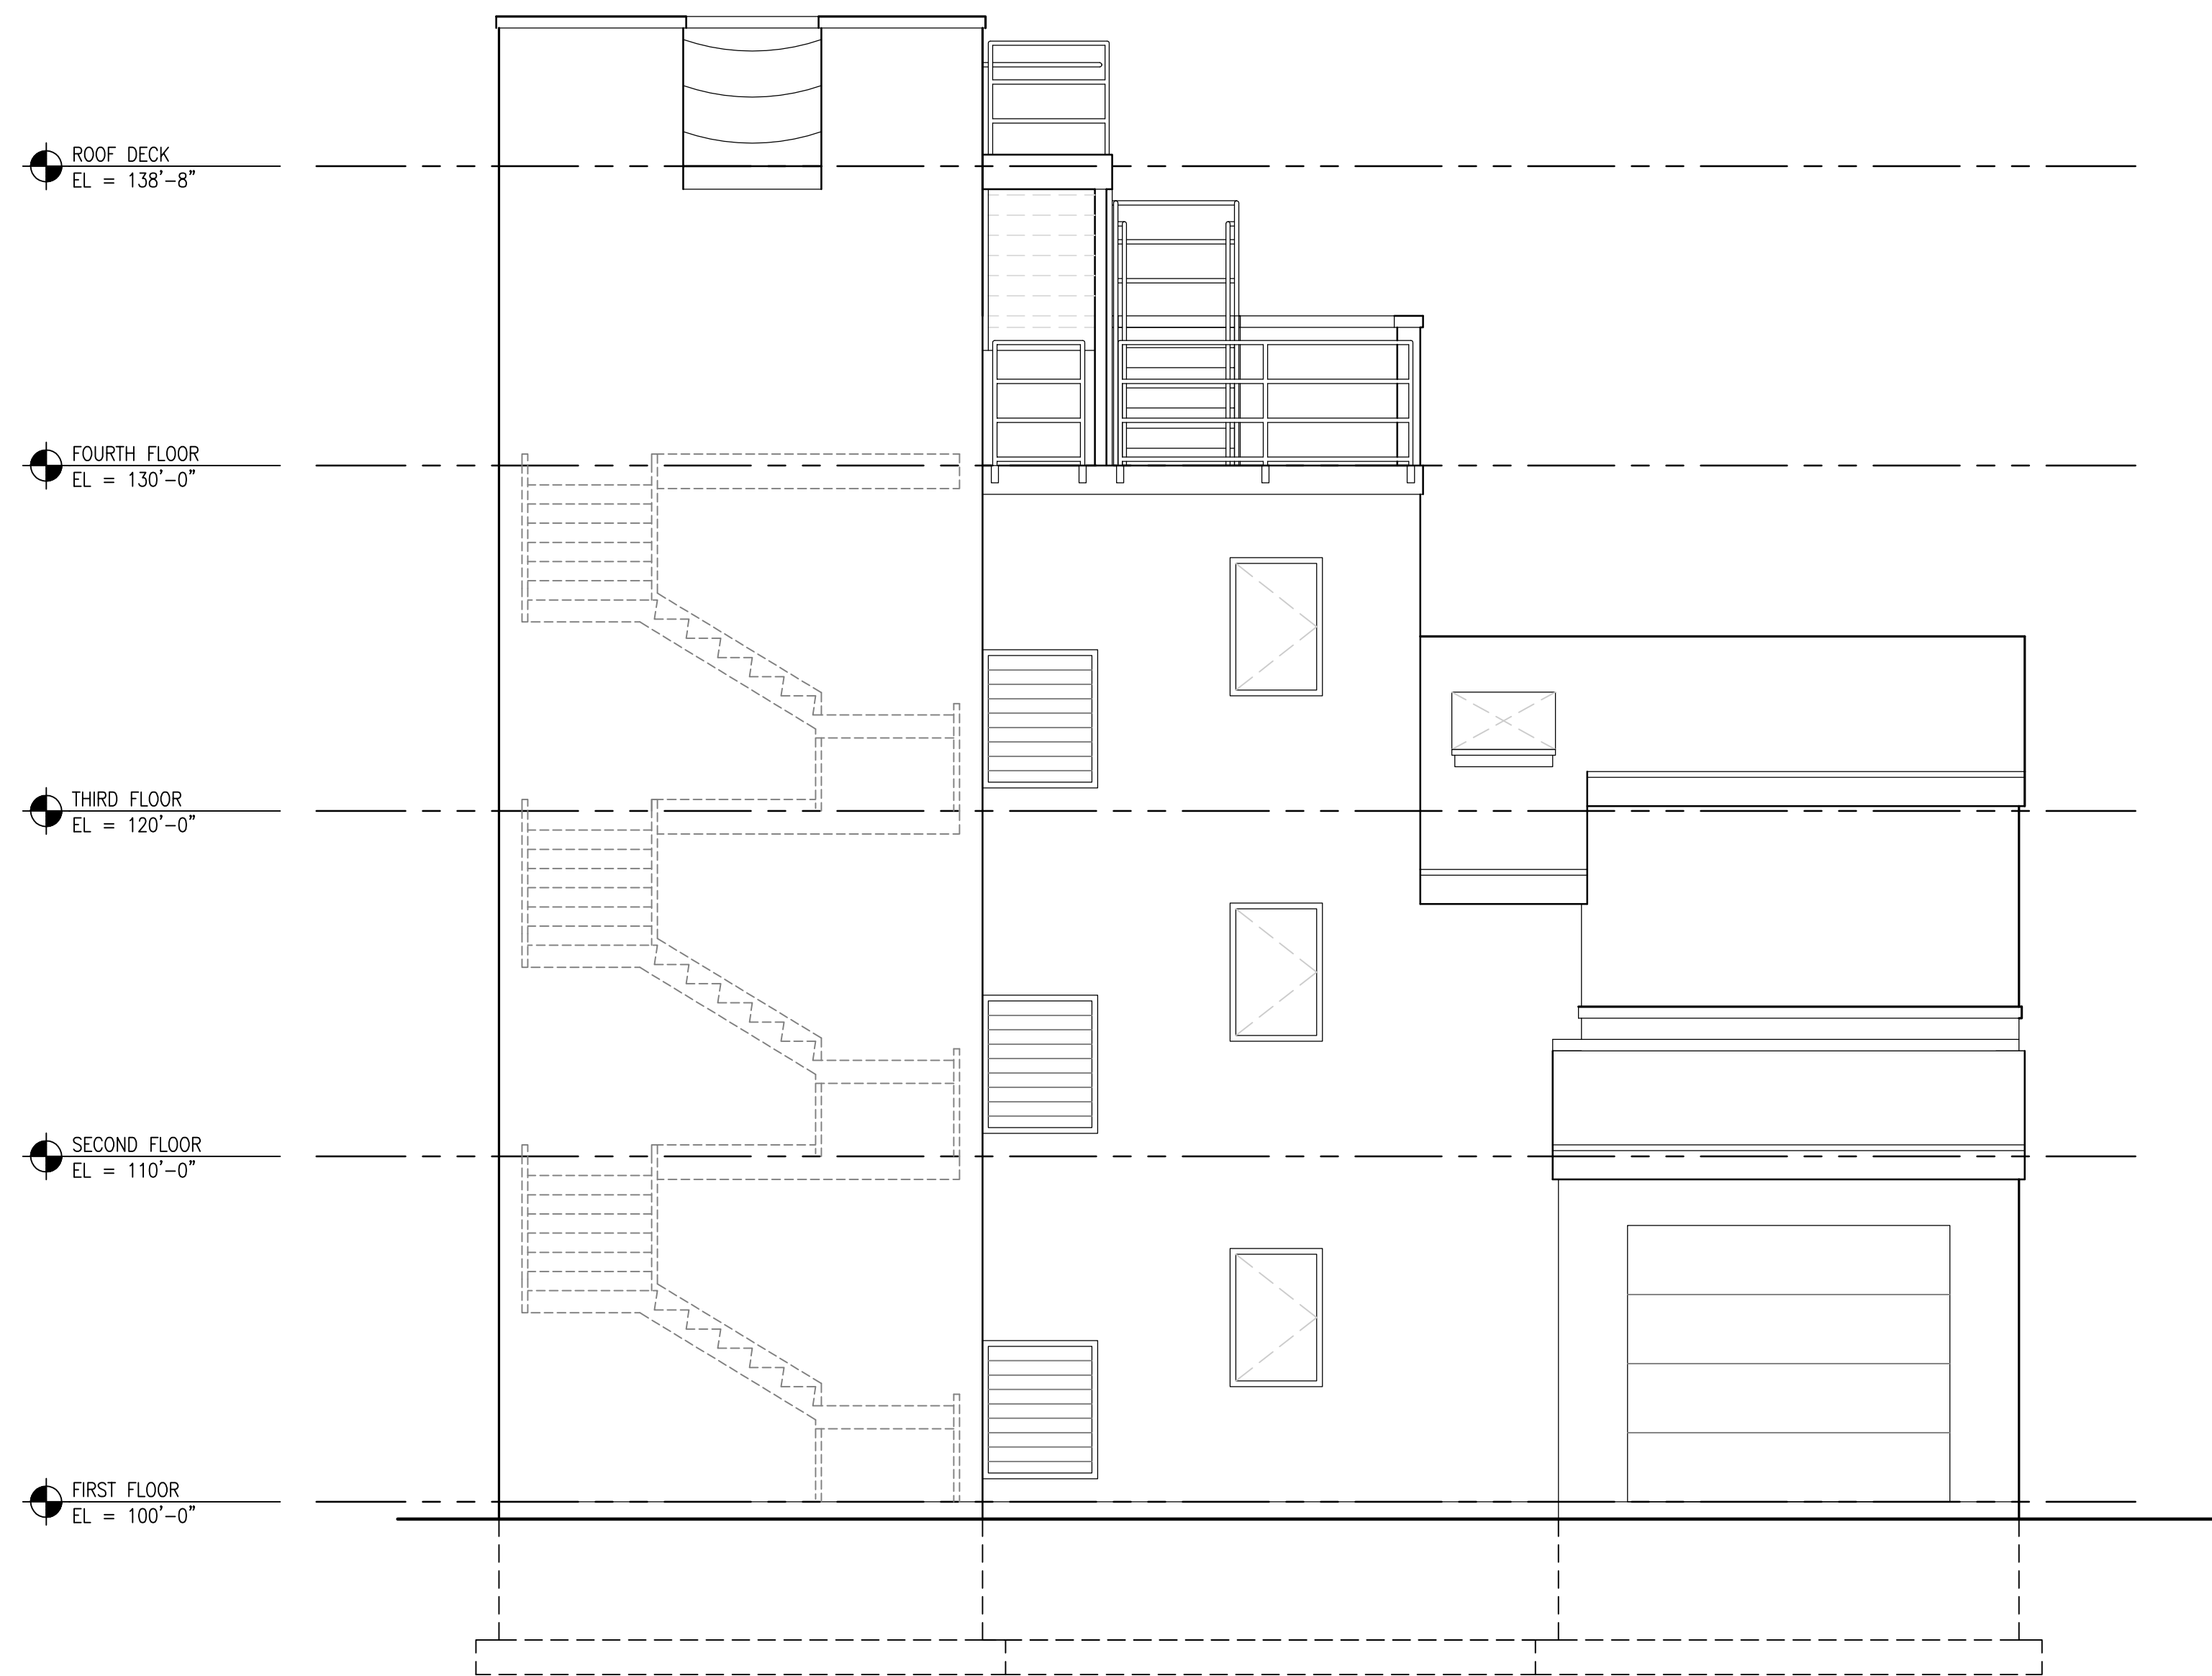

3 SOUTH ELEVATION
SCALE: 1/4" = 1'-0"

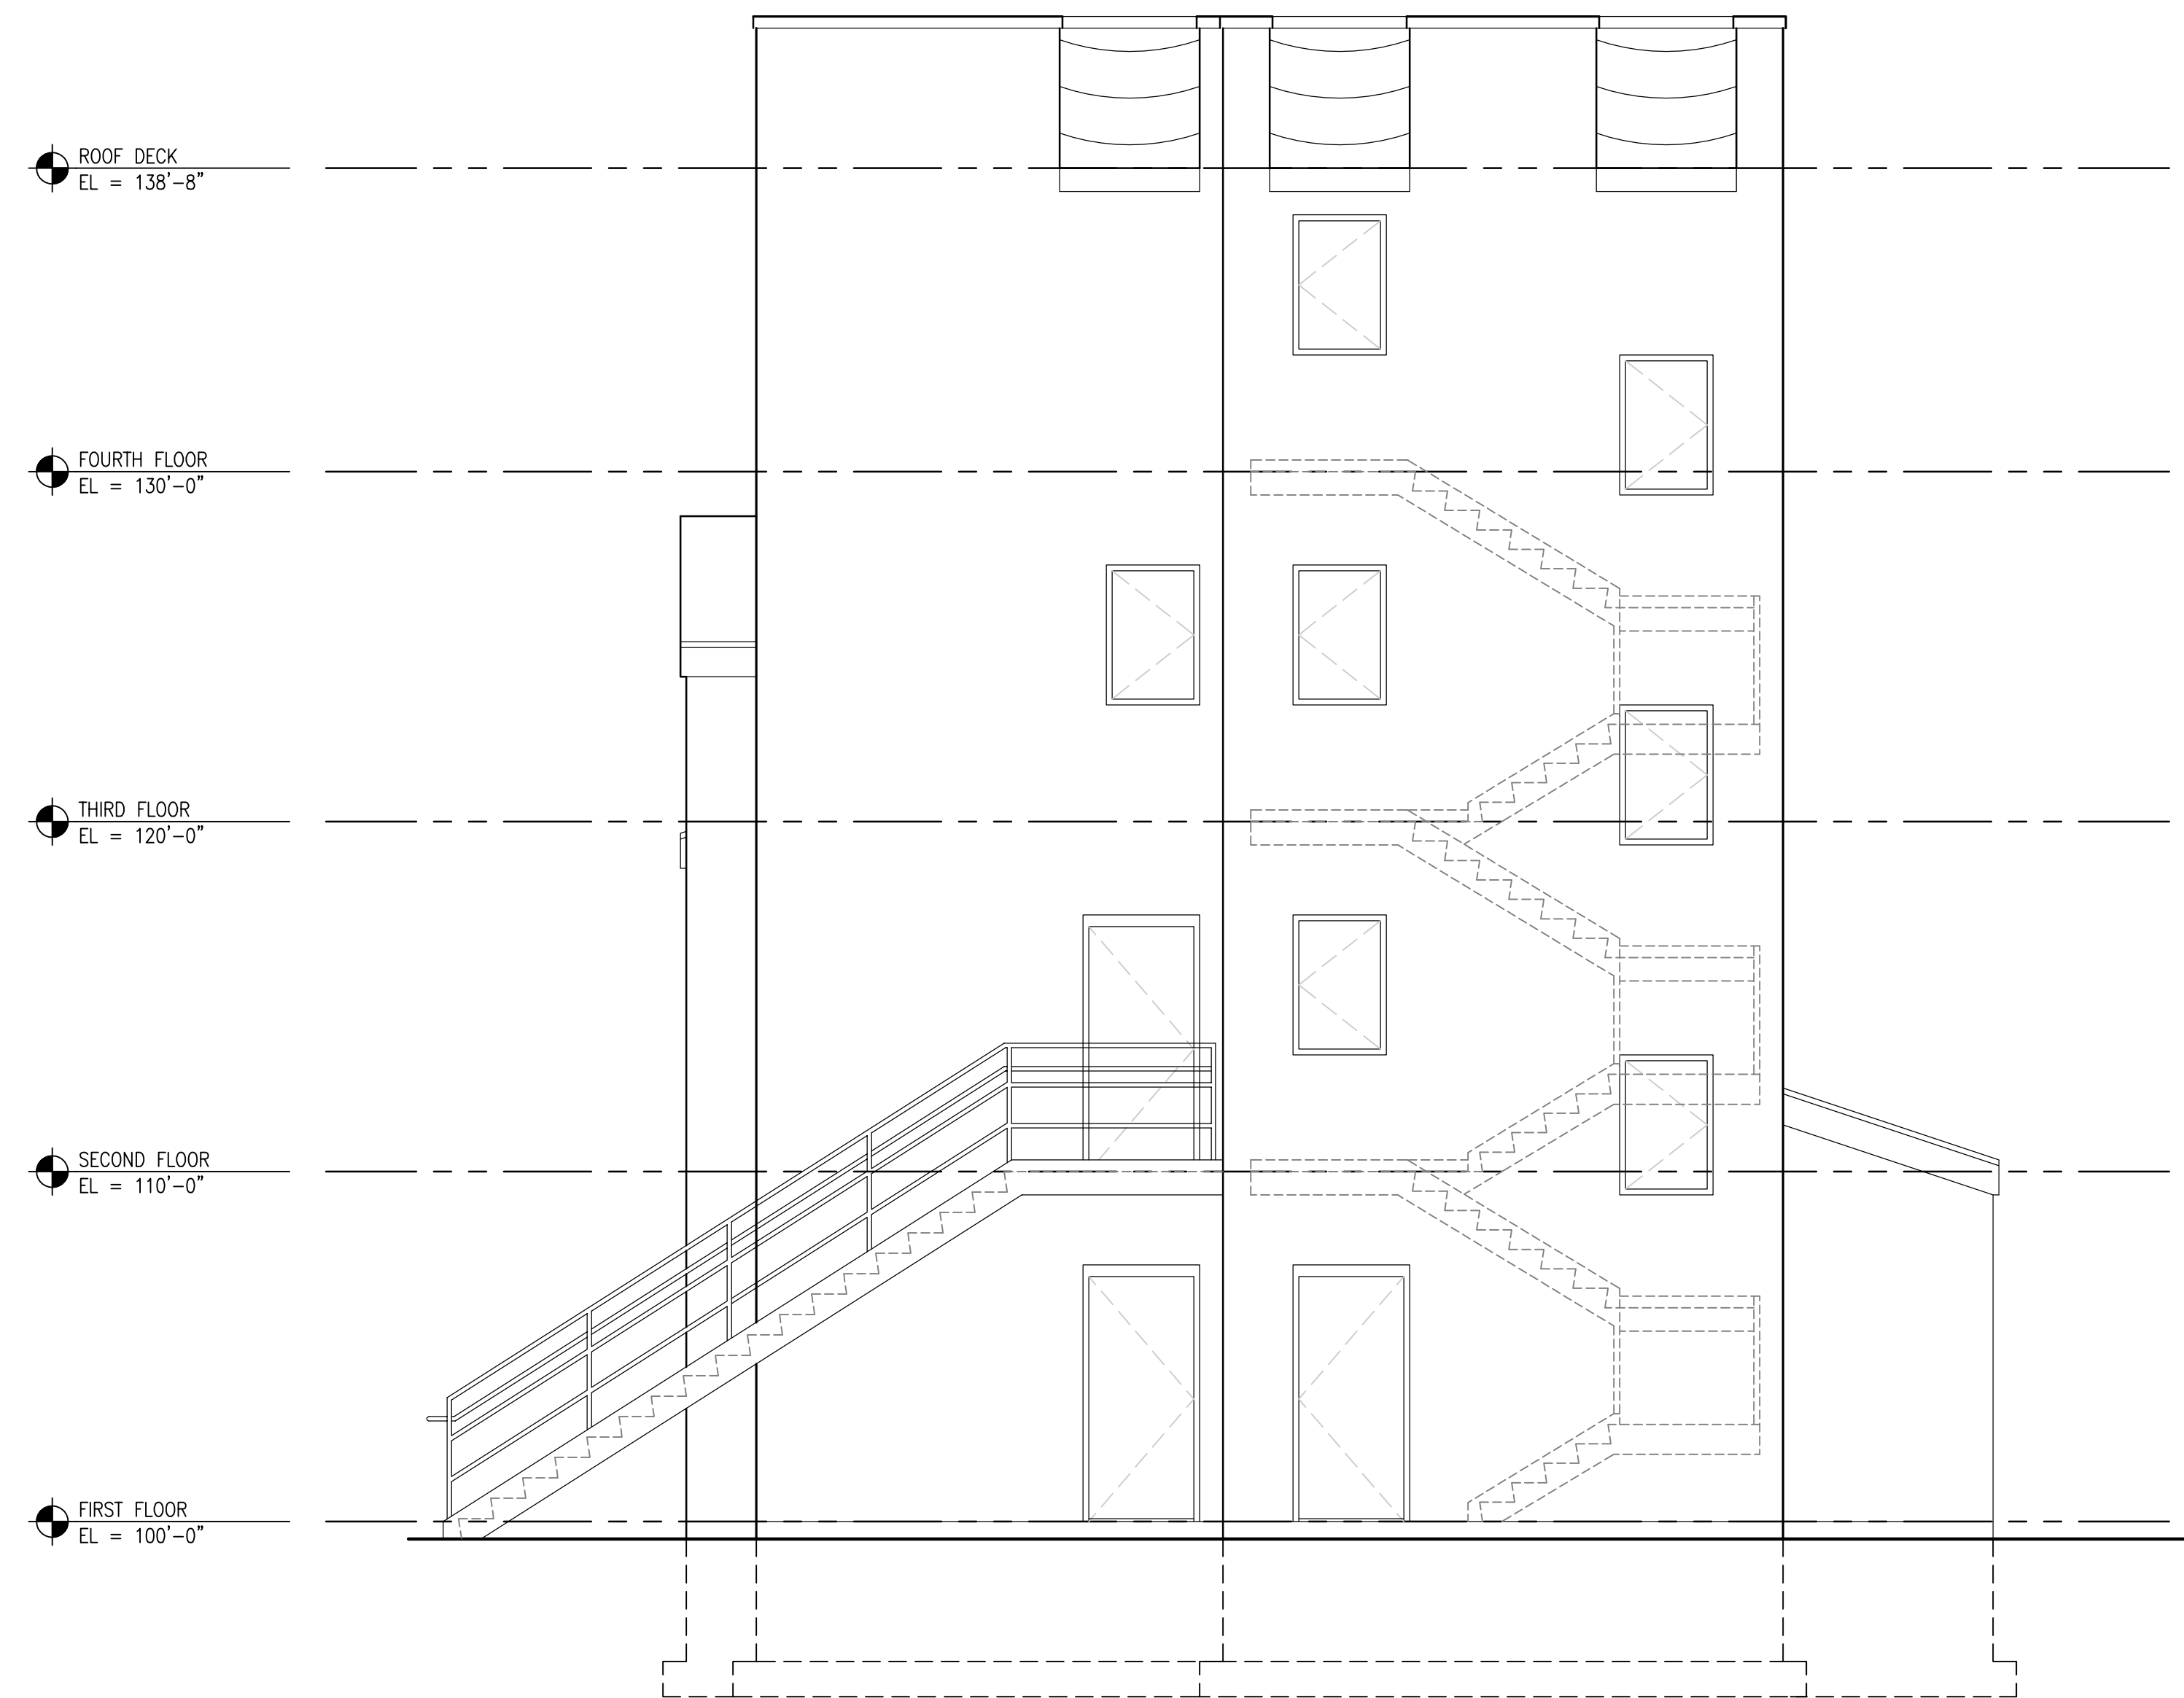

4 WEST ELEVATION
SCALE: 1/4" = 1'-0"

Consultant:

Project:
Southwest Wisconsin
Technical College
Public Safety Site


Public Safety Facility

Burn Building

Location:
Fennimore, Wisconsin

Key Plan:

North

 

Sheet:
Elevations

Scale:
1/4" = 1'-0"

Revisions:

No.	Date	Description

Date:
February 25, 2010

Project No.: 080070.00 (Owner) Project No.:

Sheet No.: